



# EXTERNAL FRAME TYPE FOR SLIDING DOORS

# PANELS

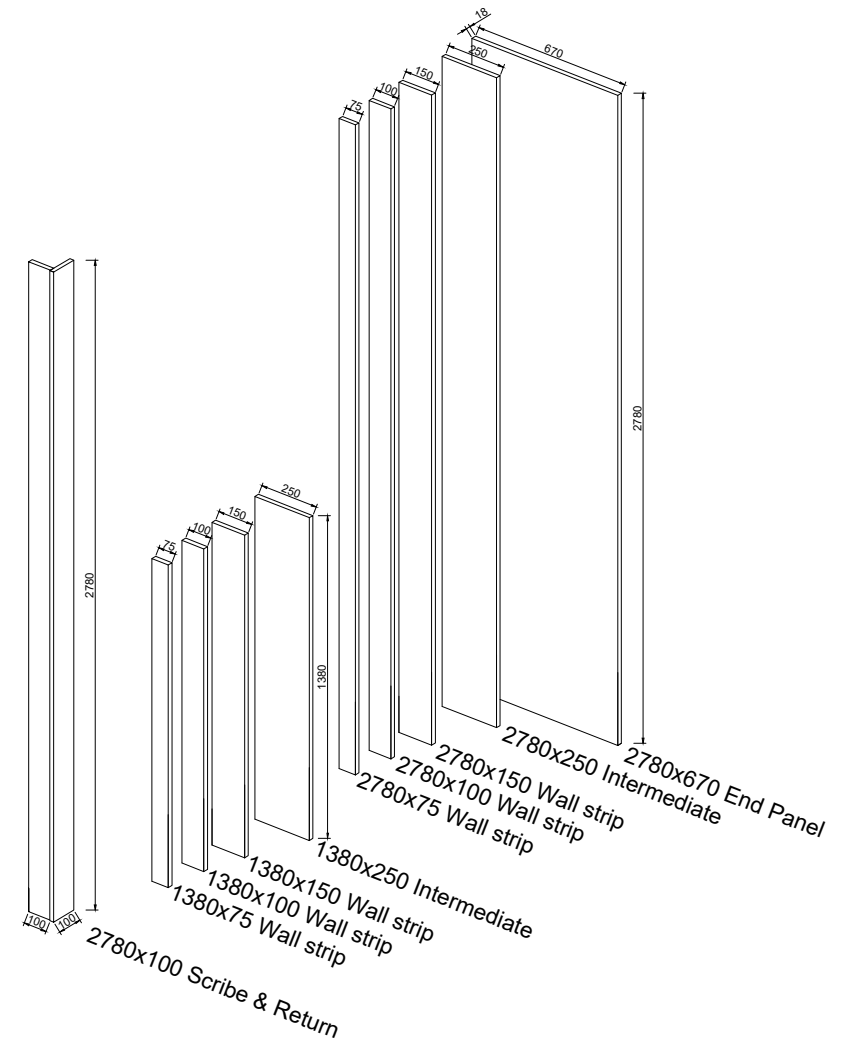

# HINGED FRONT FRAME

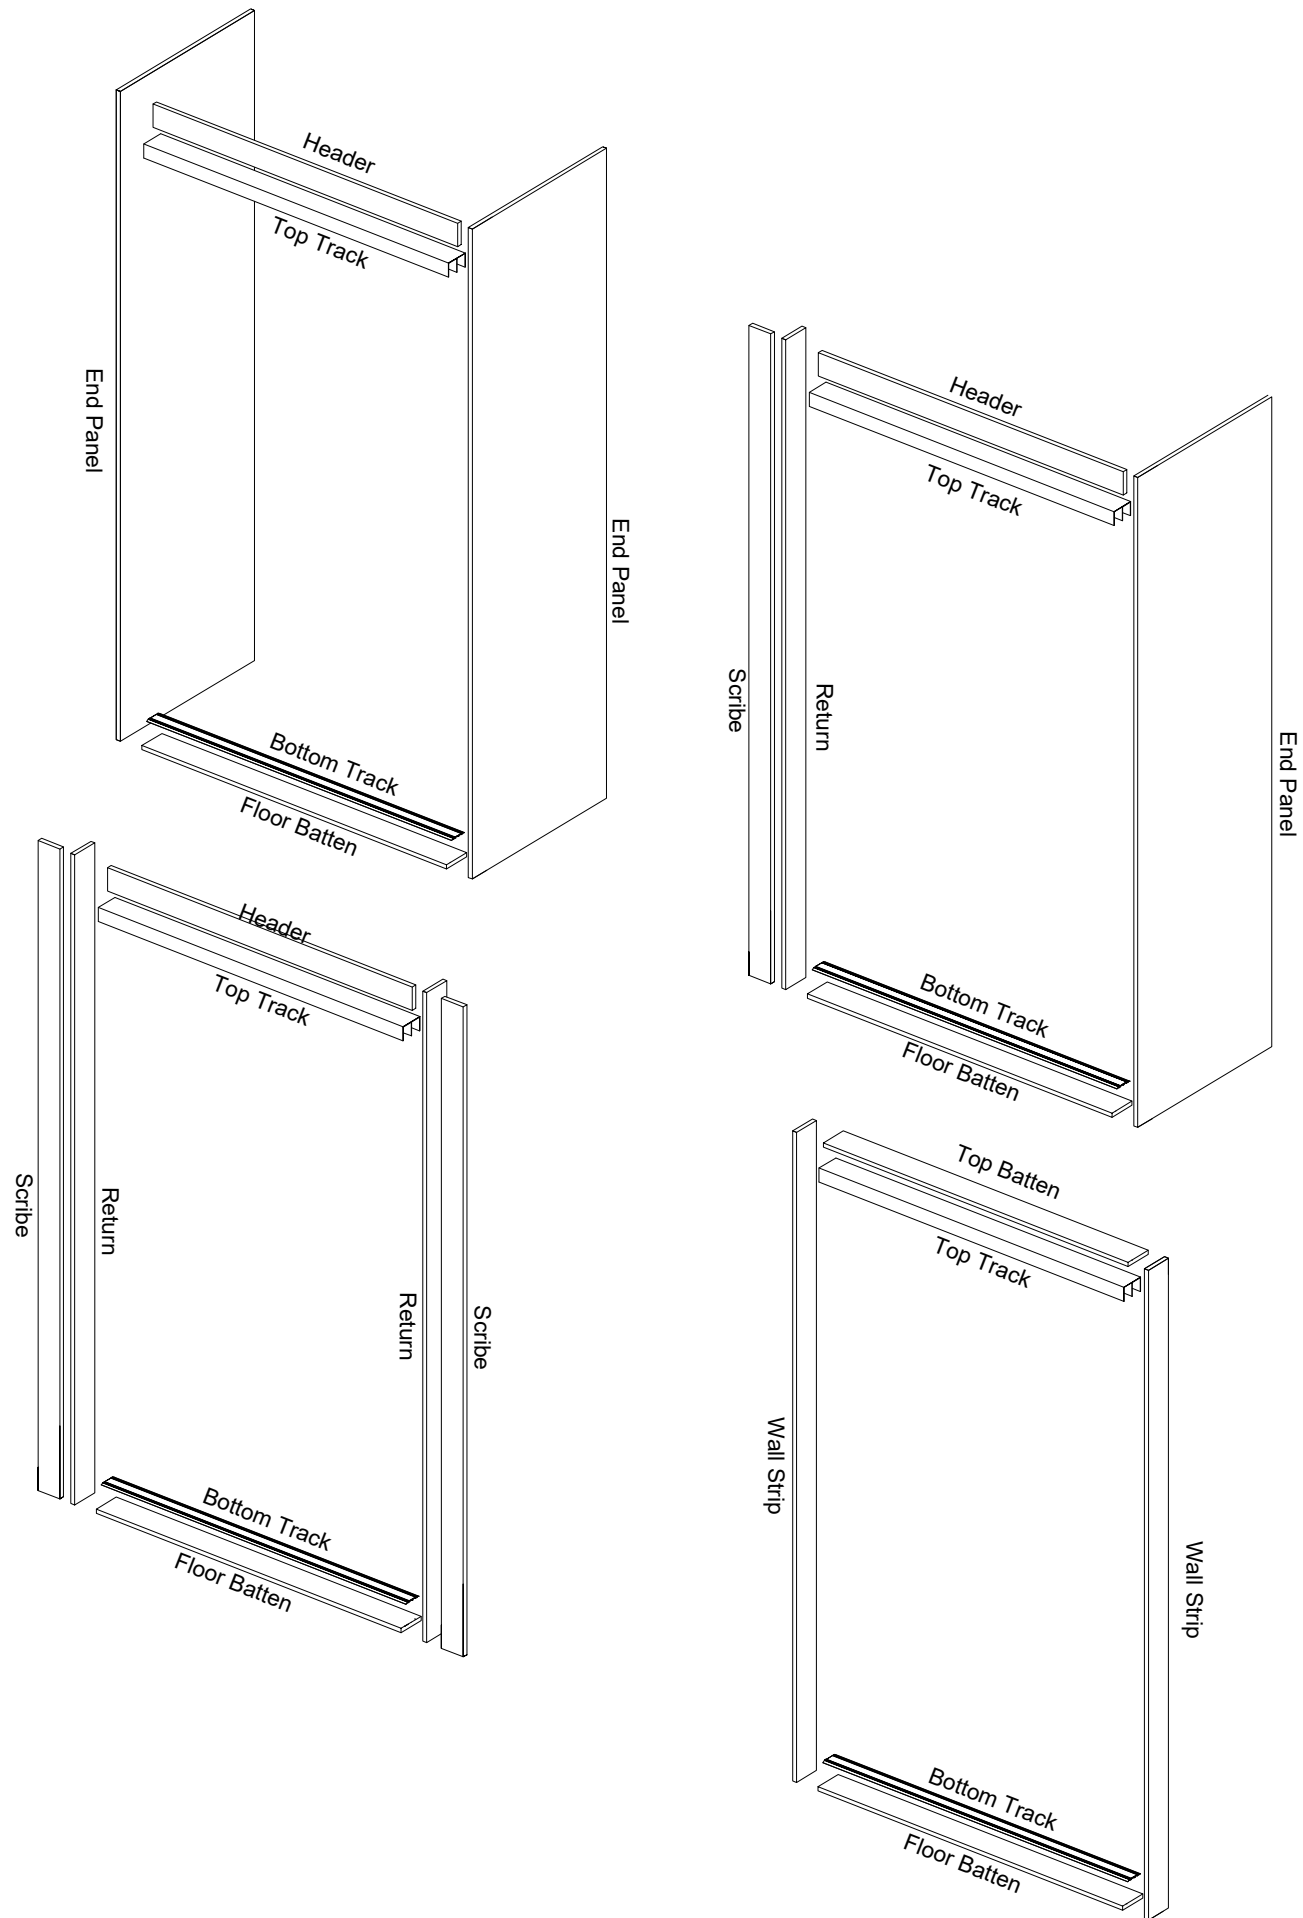